


PLAN



PROFILE

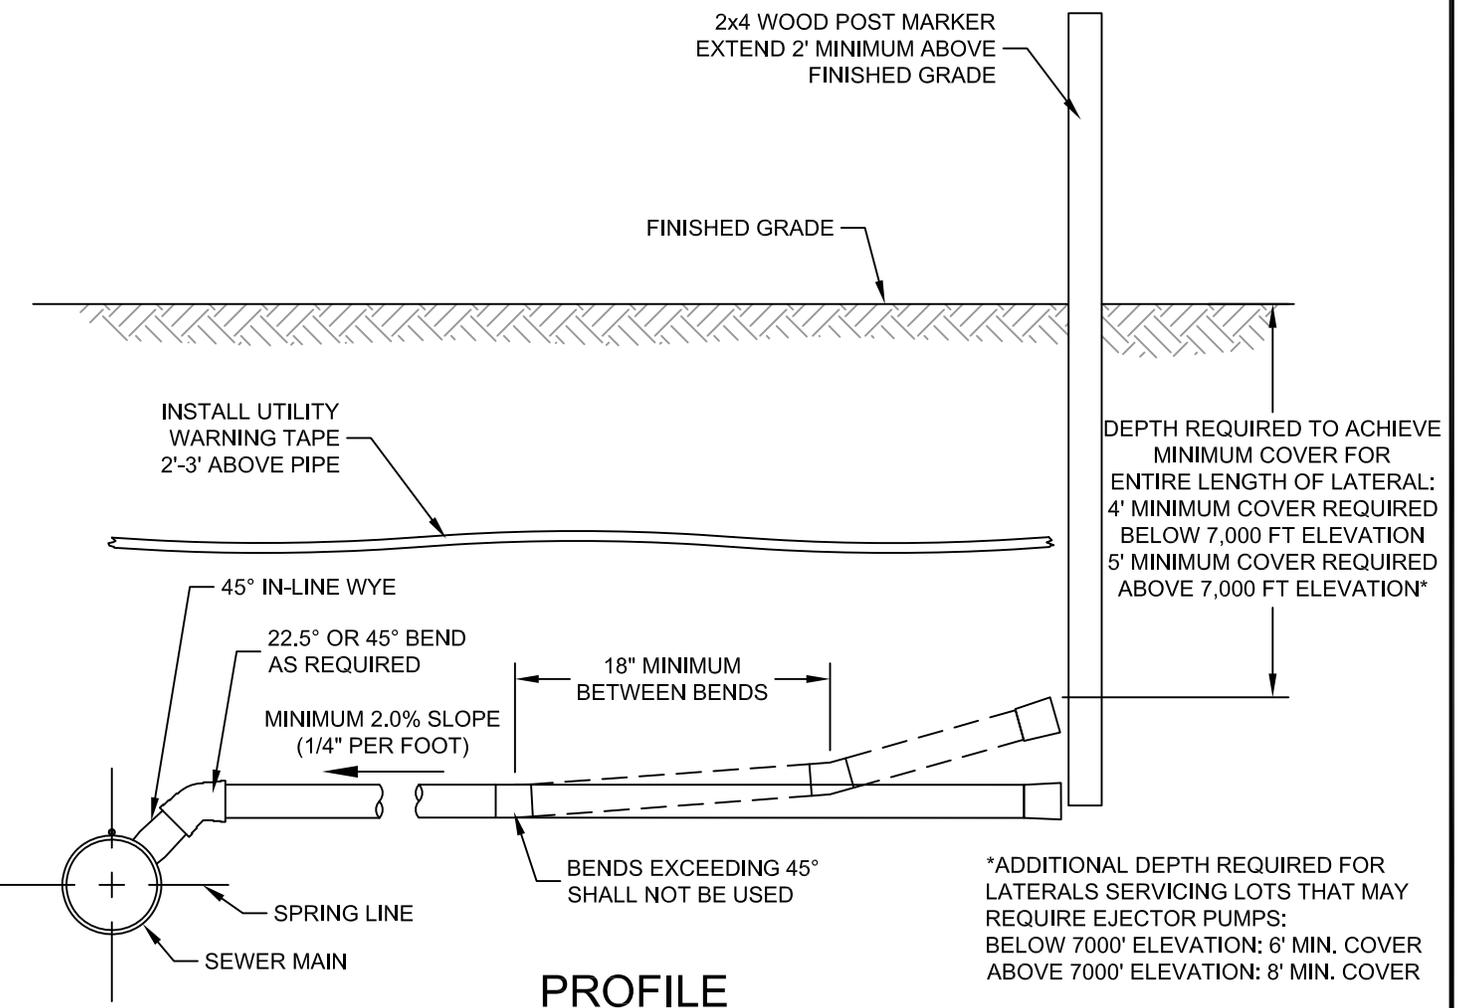

Snyder Basin Water Reclamation District

**PRIVATE LATERAL STUB - GRAVITY FLOW
PVC MAIN LINE TO PVC LATERAL LINE**

**STANDARD DETAIL
LAT-01**
Revision Date: 2/23/26