



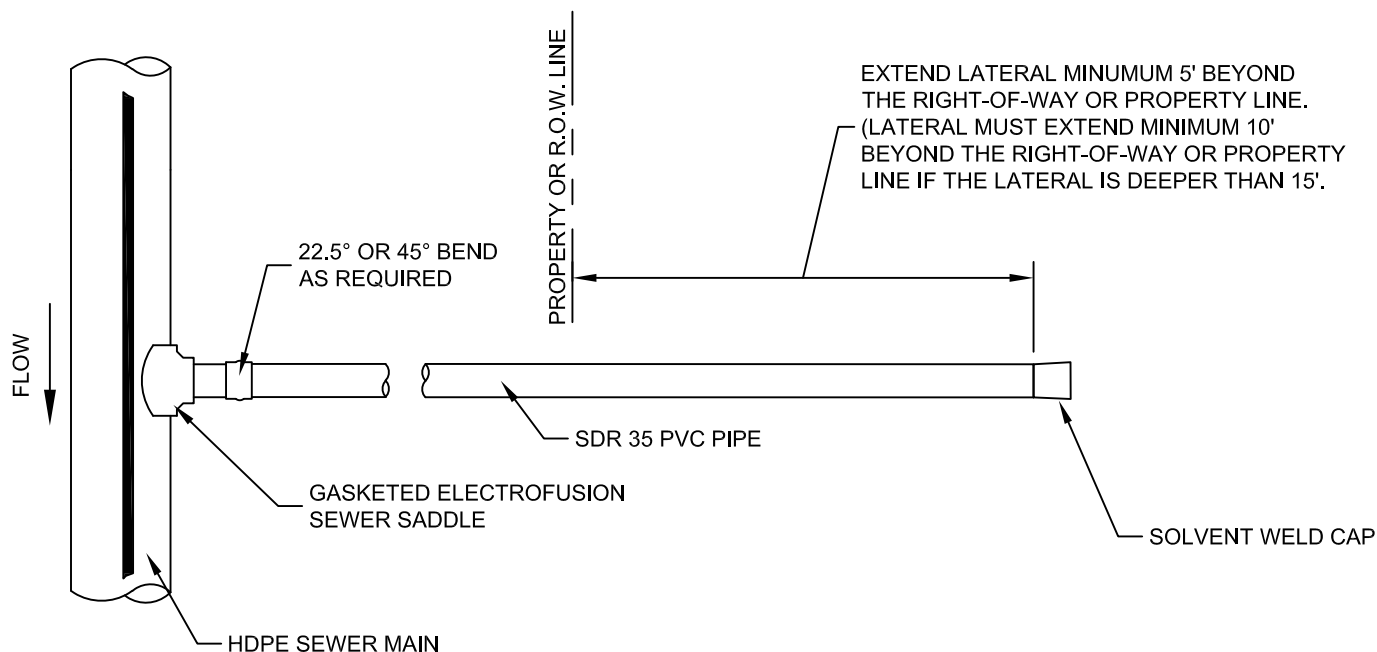

PLAN

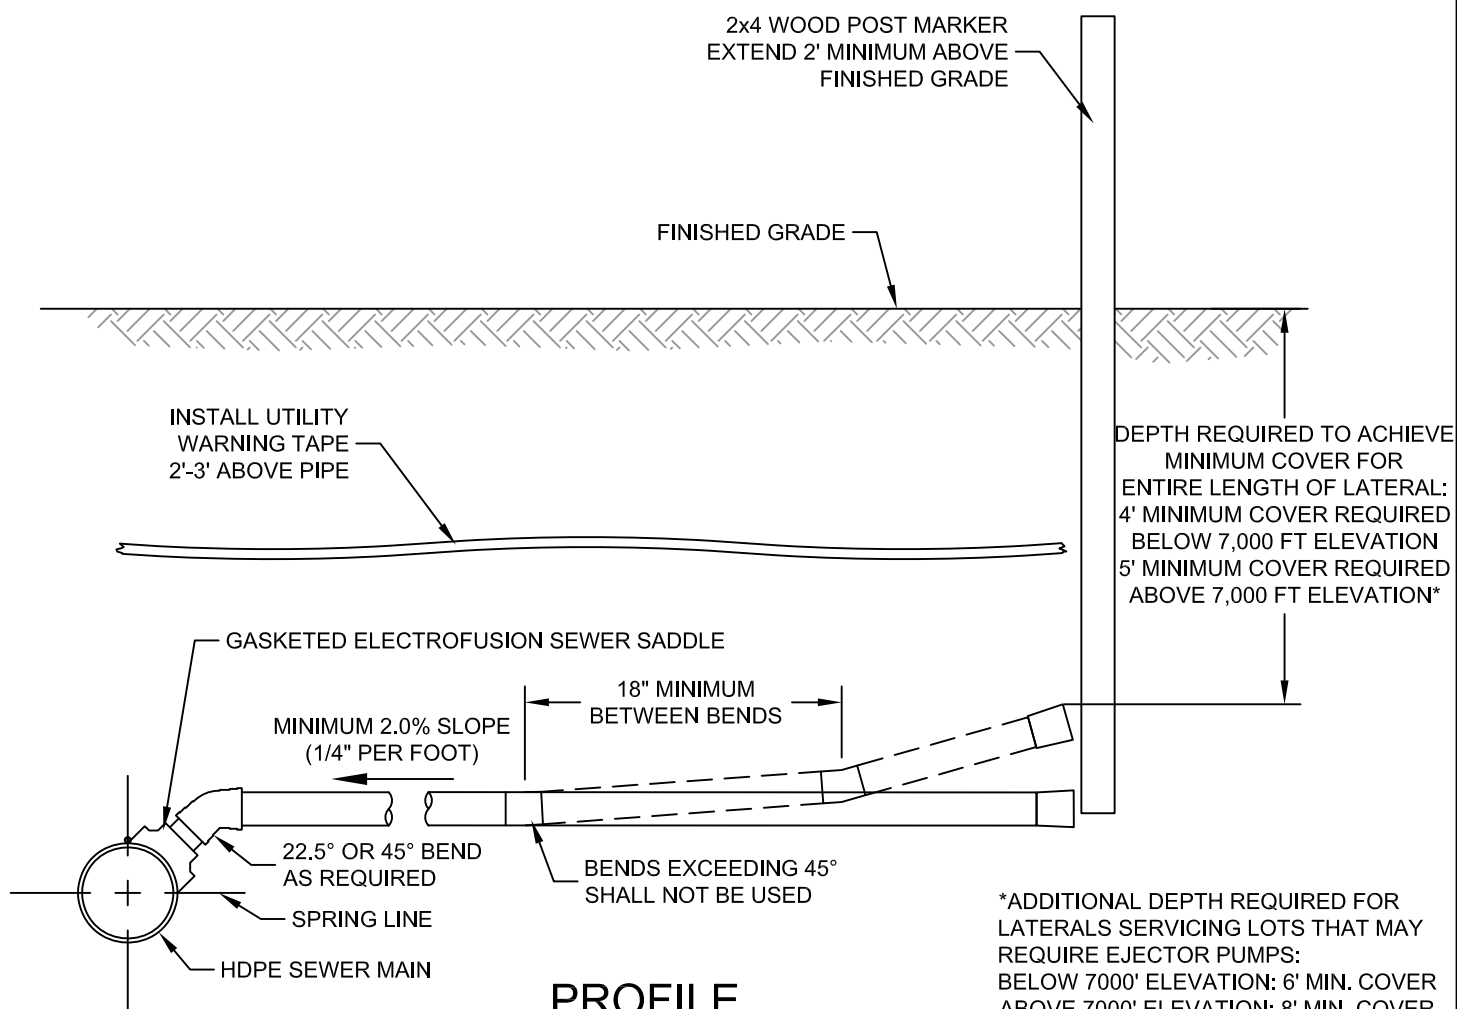

PROFILE



**Snyder Basin Water
Reclamation District**

**PRIVATE LATERAL STUB - GRAVITY FLOW
HDPE MAIN LINE TO PVC LATERAL LINE**

STANDARD DETAIL

LAT-02

Revision Date: 2/23/26