


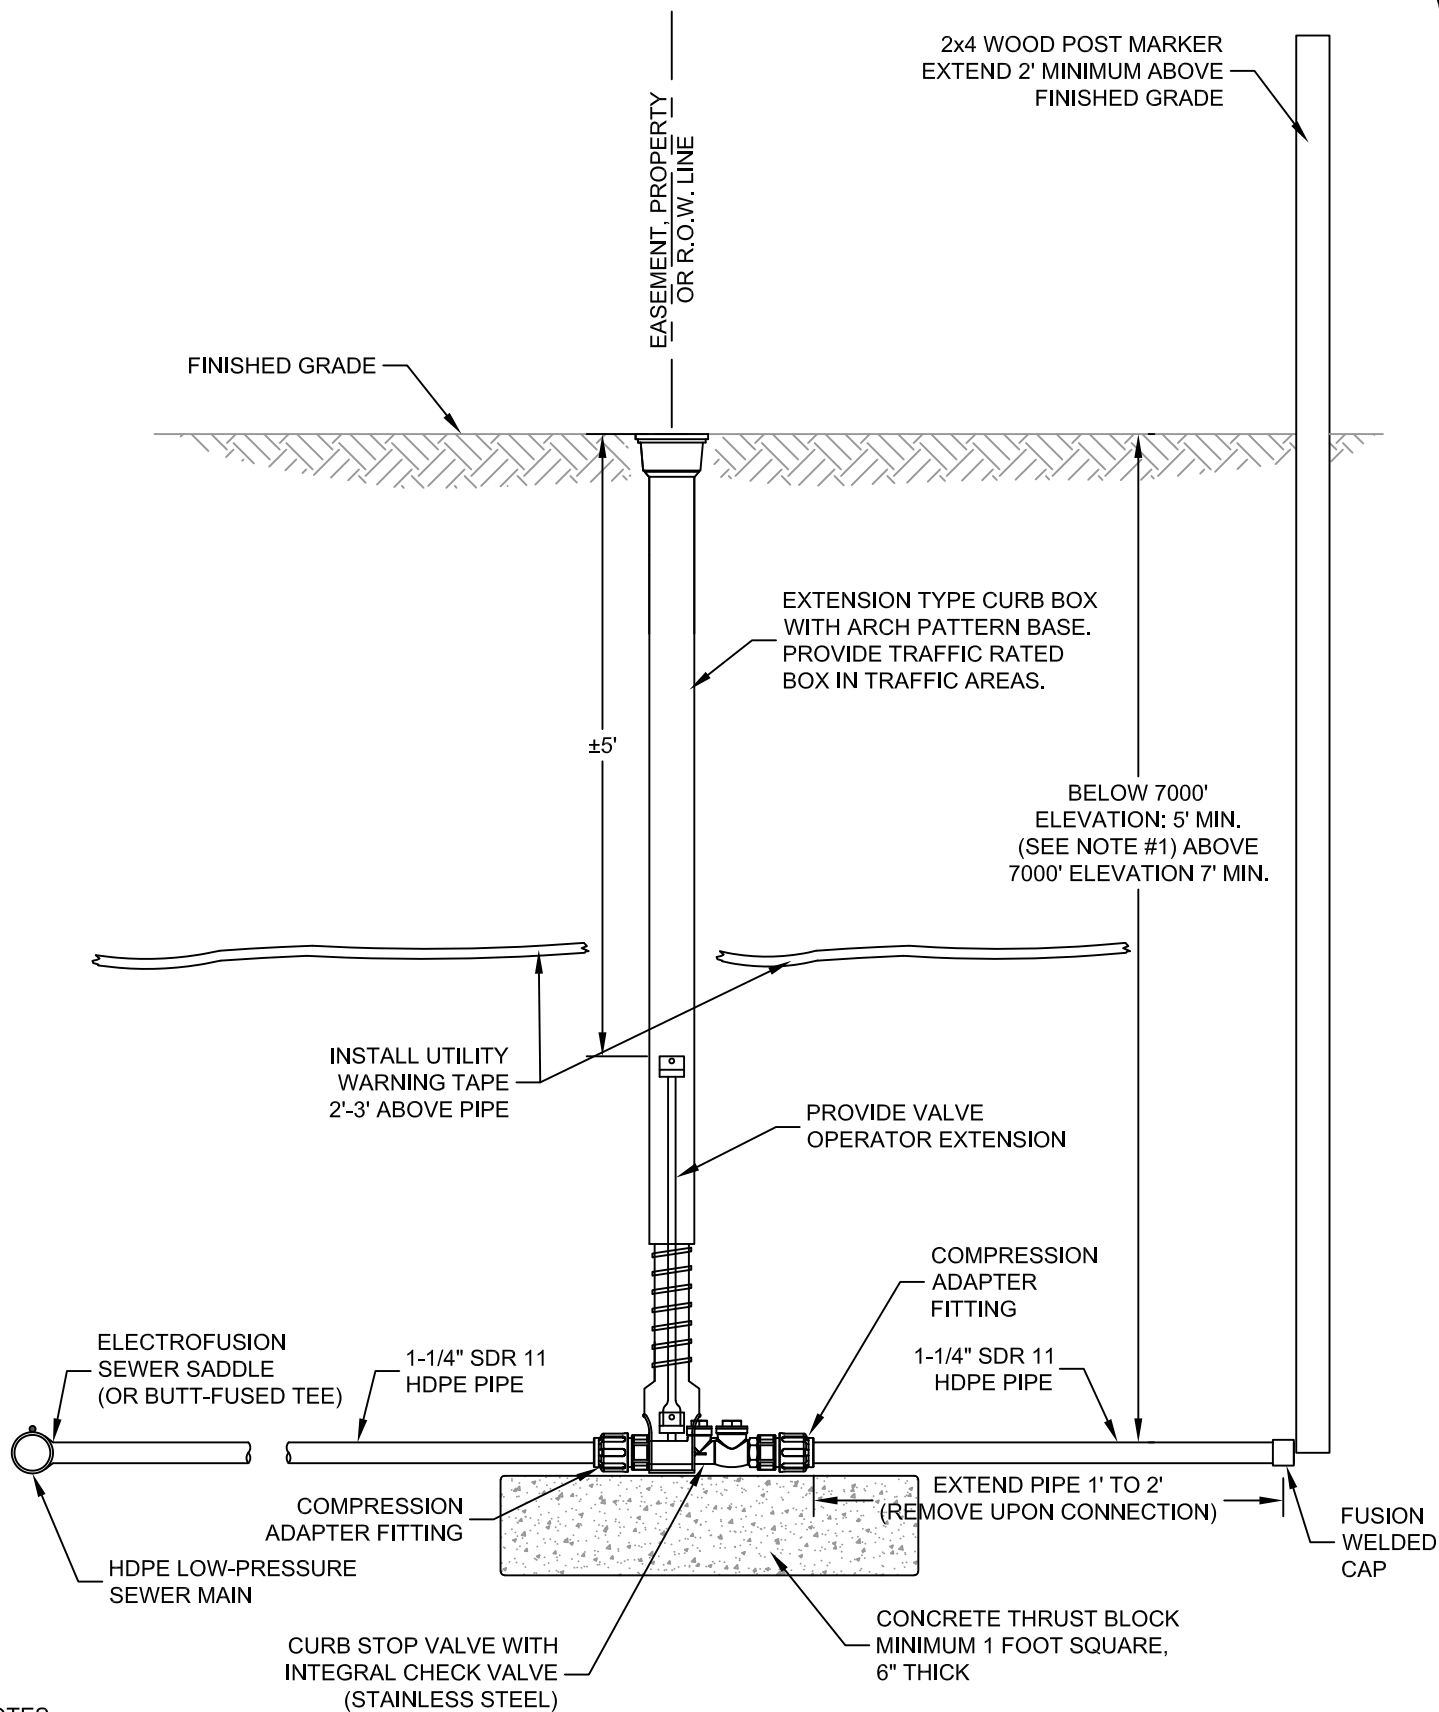

NOTES:

1. 7' MINIMUM COVER FOR LOW-PRESSURE LATERALS LOCATED UNDER AREAS THAT MAY BE CLEARED OF SNOW AND HAVE VEHICULAR TRAFFIC.
2. SEPARATION FROM AN ADJACENT RETAINING WALL FACE SHALL MEET THE MINIMUM VERTICAL DEPTH REQUIREMENTS.



**Snyder Basin Water
Reclamation District**

LOW-PRESSURE PRIVATE LATERAL STUB

STANDARD DETAIL

LP-04

Revision Date: 2/23/26