


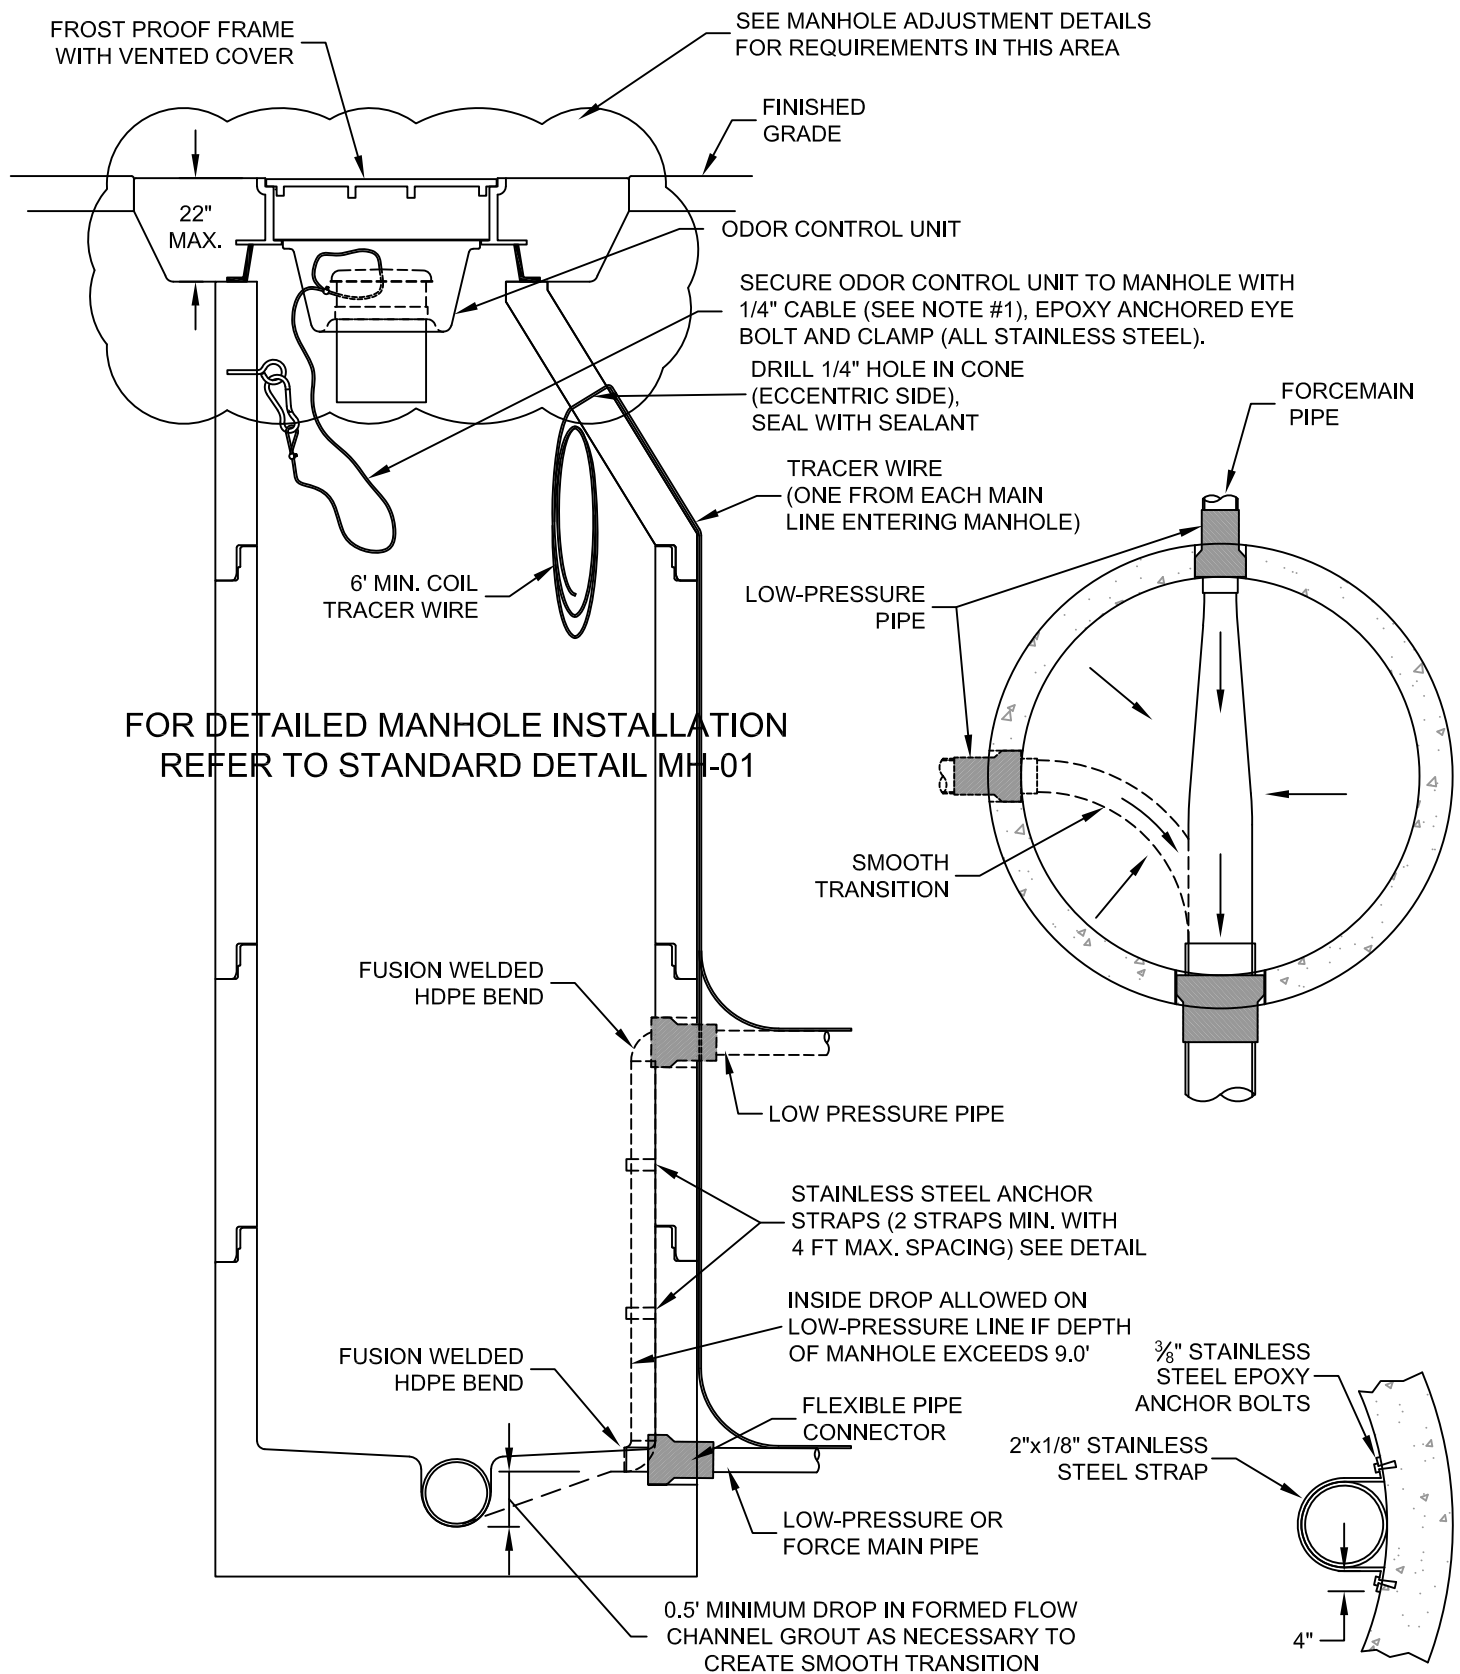

NOTES:

1. CABLE SHALL BE OF SUFFICIENT LENGTH TO ALLOW THE ODOR CONTROL UNIT TO BE PLACED ON THE SURROUNDING SURFACE WITHOUT THE NEED TO DISCONNECT THE CLAMP.
2. ALL HARDWARE SHALL BE 316 STAINLESS STEEL.
3. PRESSURE LINE CONNECTION MANHOLE SHALL BE POLYMER CONCRETE.



**Snyder Basin Water
Reclamation District**

**PRESSURE LINE
CONNECTION TO MANHOLE**

STANDARD DETAIL

MH-04

Revision Date: 2/23/26