


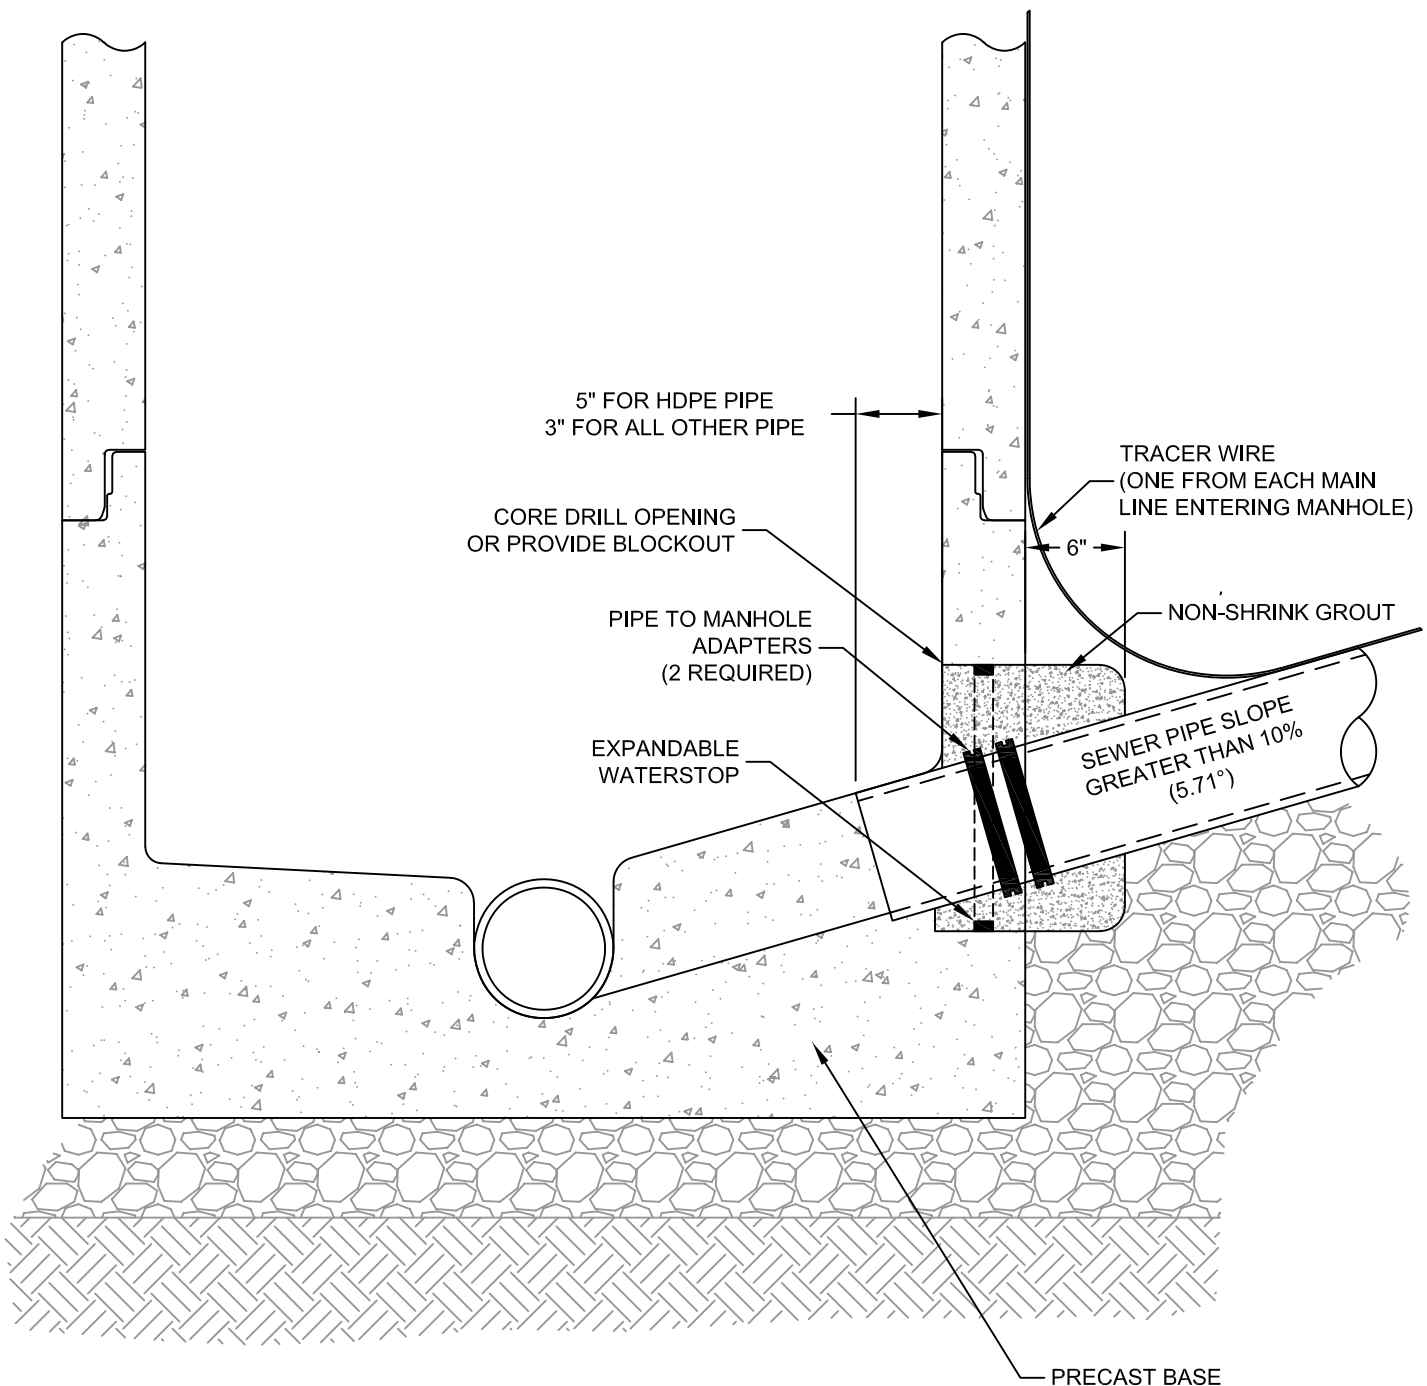

NOTES:

1. THIS DETAIL SHALL BE USED ONLY WITH PRIOR AND SPECIFIC APPROVAL BY SBWRD.
2. PIPES SHALL EXTEND INTO MANHOLE 3".
3. MANHOLE SUPPLIER TO PROVIDE OPENING IN MANHOLE WALL OF SUFFICIENT CLEARANCE TO ALLOW FOR PROPER GROUTING.
4. SLOPE LIMITATIONS ARE BASED ON TYPICAL MANUFACTURER'S REQUIREMENTS FOR PRE-CAST MANHOLE BOOT CONNECTORS AND MAY VARY. CONTRACTOR SHALL CHECK WITH SUPPLIER FOR SITE SPECIFIC SLOPE LIMITATIONS.
5. SEE PRECAST MANHOLE WITH PRECAST BASE DETAIL FOR ADDITIONAL REQUIREMENTS AND SPECIFICATIONS.



**Snyder Basin Water
Reclamation District**

**PIPE - MANHOLE CONNECTION
(PIPE SLOPES GREATER THAN 10%)**

STANDARD DETAIL

MH-05

Revision Date: 2/23/26