



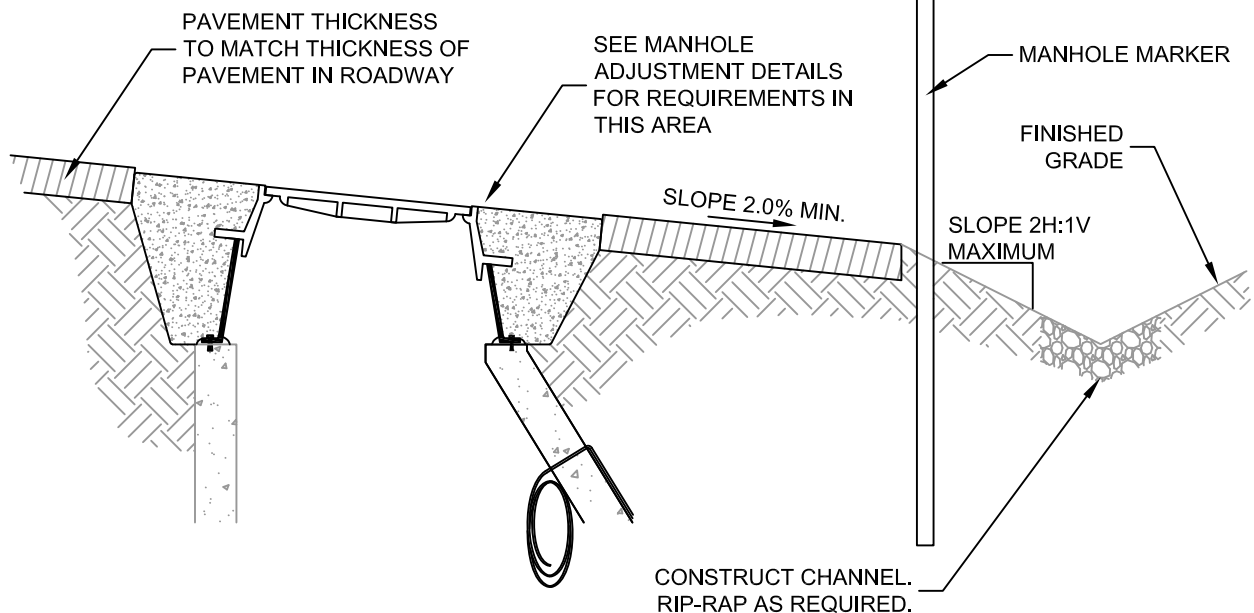

NOTES:

1. MANHOLES LOCATED ALONG ROADS WITH A CURB SHALL BE INSTALLED PER DETAIL MH-10.
2. COMPACT FILL AREAS TO 95% OF MODIFIED PROCTOR DENSITY. PROVIDE IMPORT FILL AS REQUIRED.
3. PROVIDE 4" MINIMUM TOPSOIL ON ALL CUT AND FILL SLOPES. RESEED WITH GRASS MIXTURE IN ACCORDANCE WITH CITY OR COUNTY SEED MIX REQUIREMENTS.

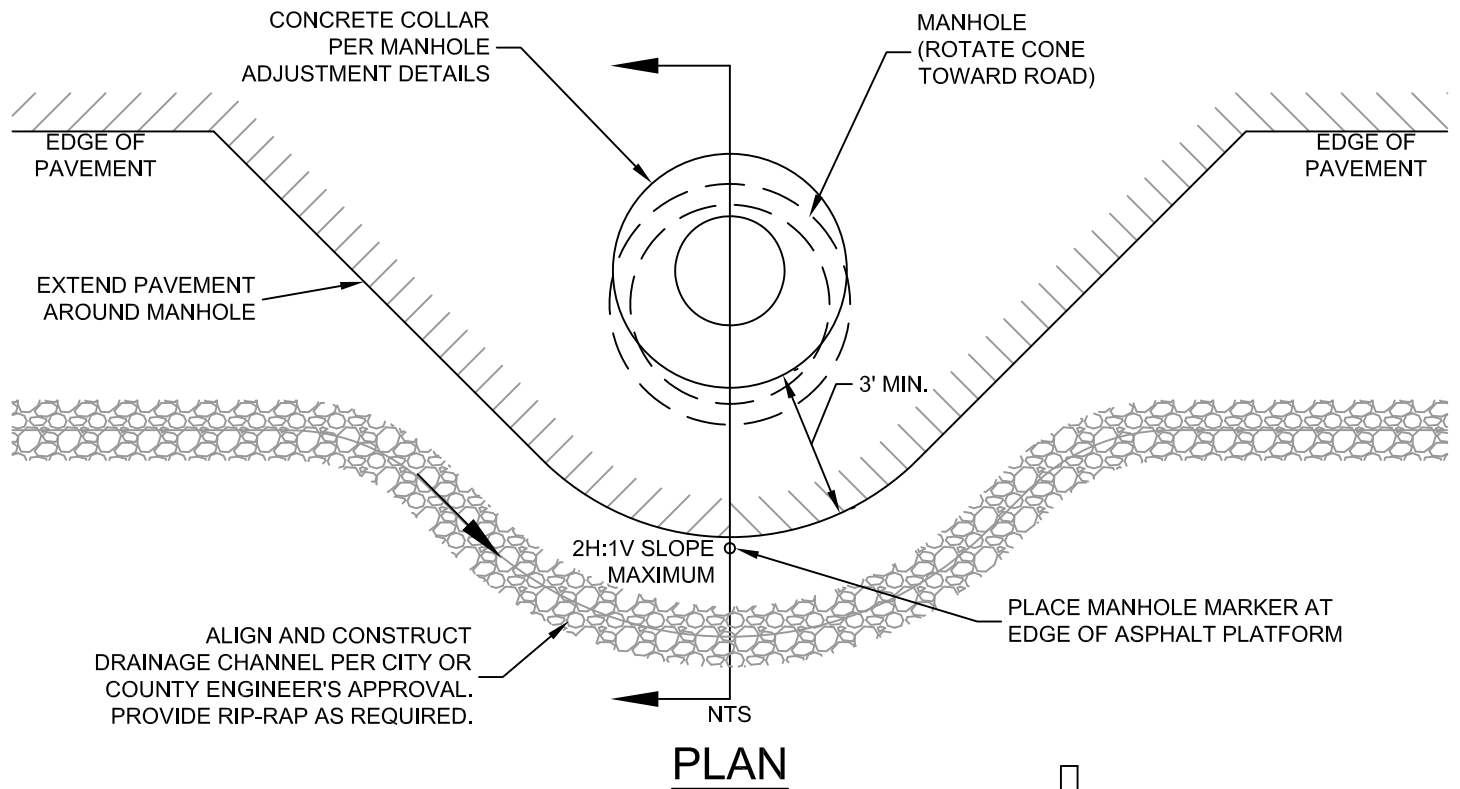

**Snyder Basin Water
Reclamation District**

MANHOLE PLATFORM

STANDARD DETAIL

MH-11

Revision Date: 2/23/26