


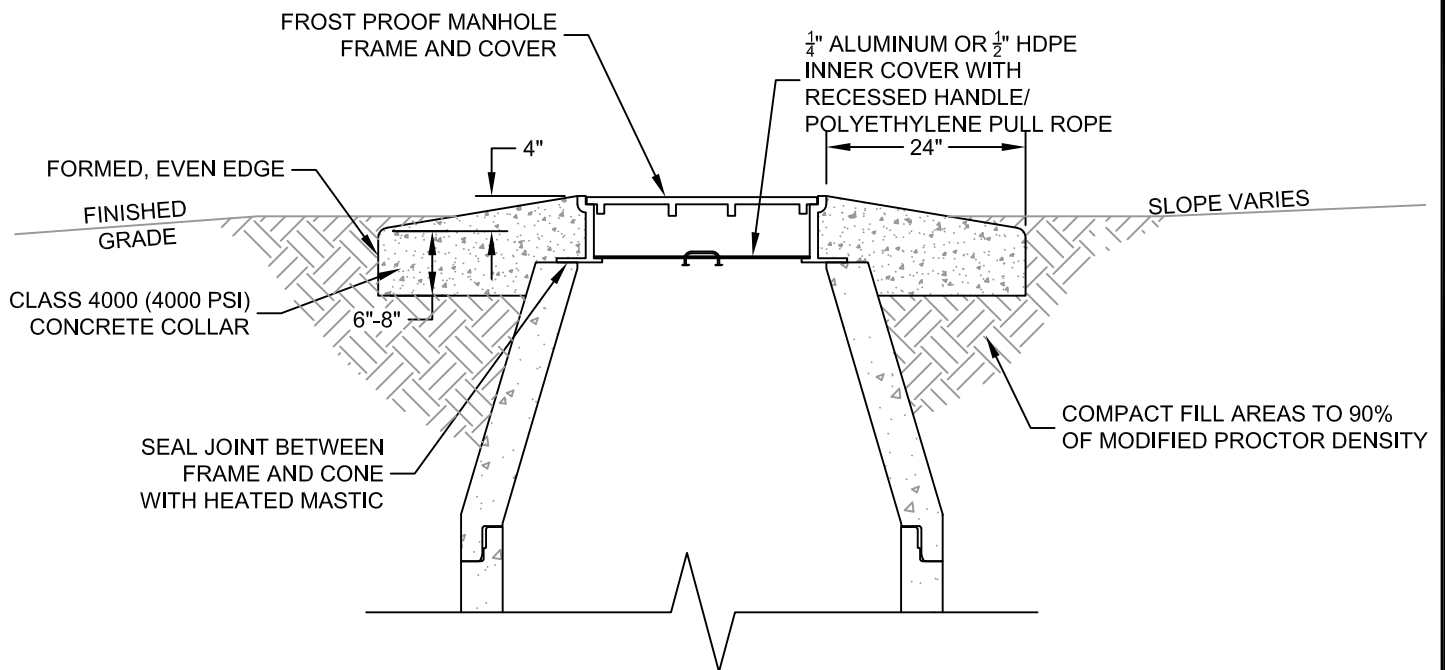

NOTES:

1. INSTALL TWO UTILITY MARKER POLES, ATTACHED TO PERMANENT STRUCTURES OR TREES AT THE SIDE OF THE SKI RUN AREA.
2. COORDINATE UTILITY MARKER POLE PLACEMENT WITH SBWRD INSPECTOR.
3. LOCATIONS OF UTILITY MARKER POLES MUST BE IDENTIFIED ON FINAL RECORD DRAWINGS.



**Snyder Basin Water
Reclamation District**

**OFF-ROAD MANHOLE COLLAR
(IN SKI RUN AREA)**

STANDARD DETAIL

MH-12

Revision Date: 2/23/26