


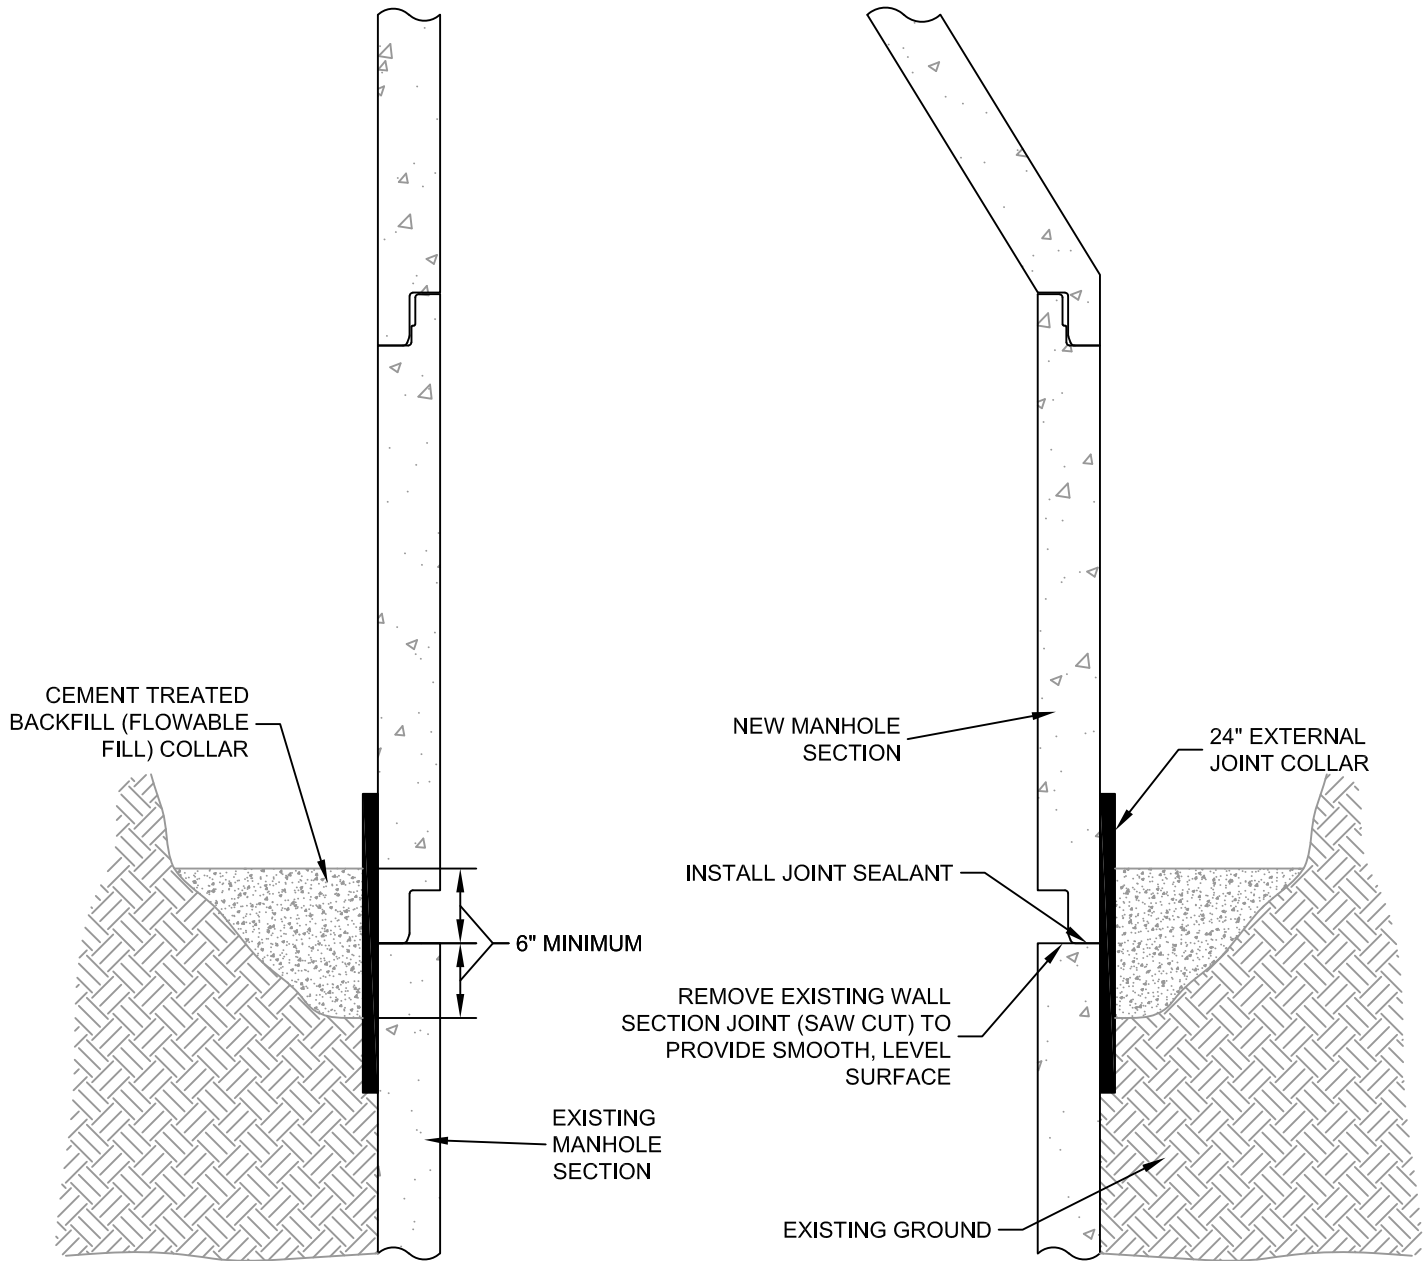

**Snyder Basin Water
Reclamation District**

MANHOLE WALL SECTION NON-MATCHING JOINT

STANDARD DETAIL

MH-13

Revision Date: 2/23/26