


TYPICAL INSTALLATION

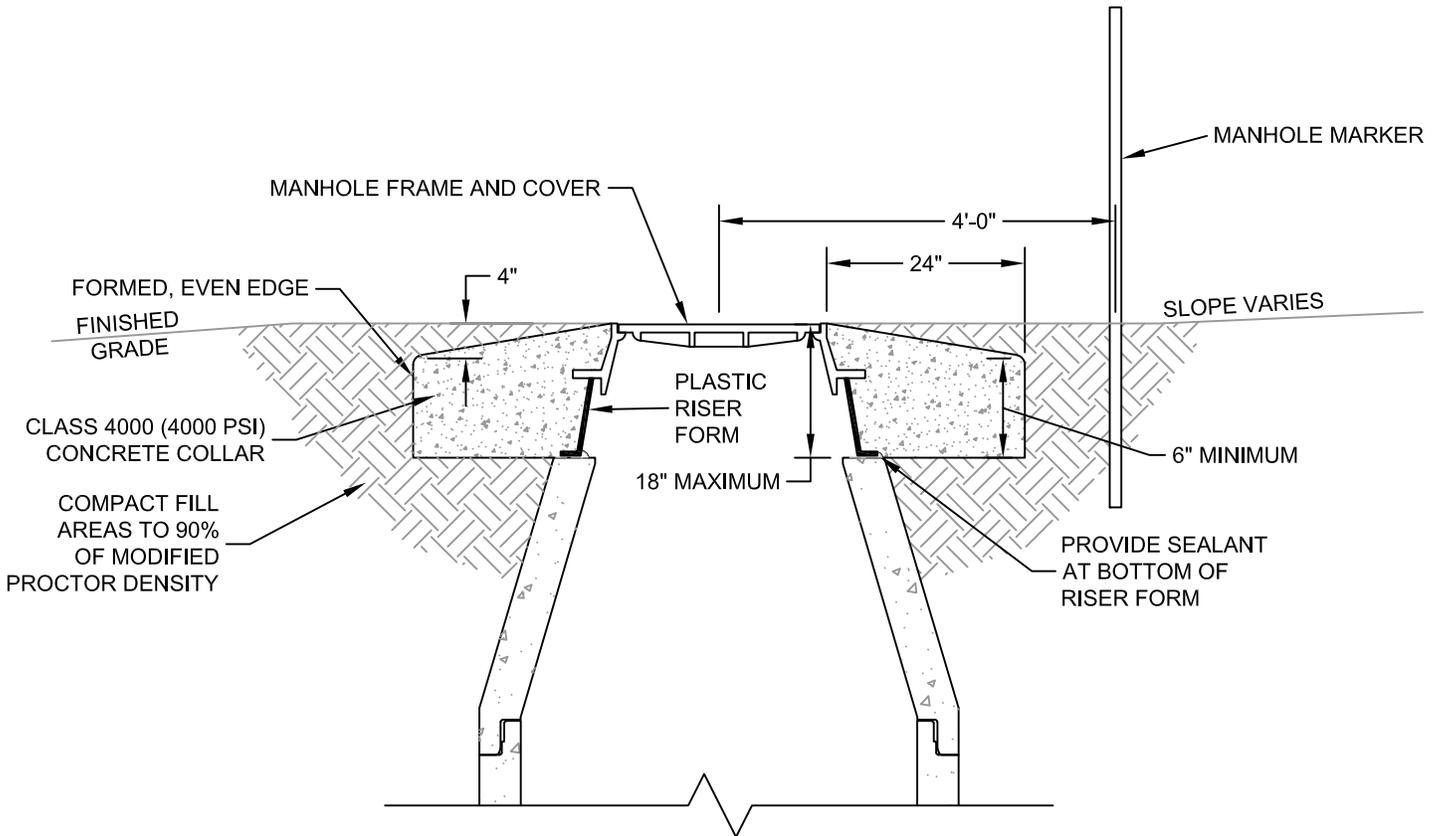

INSTALLATION WITH ADJUSTMENT

(APPROVAL BY SBWRD REQUIRED)



**Snyder Basin Water
Reclamation District**

OFF-ROAD MANHOLE COLLAR

STANDARD DETAIL

MH-10

Revision Date: 2/23/26