


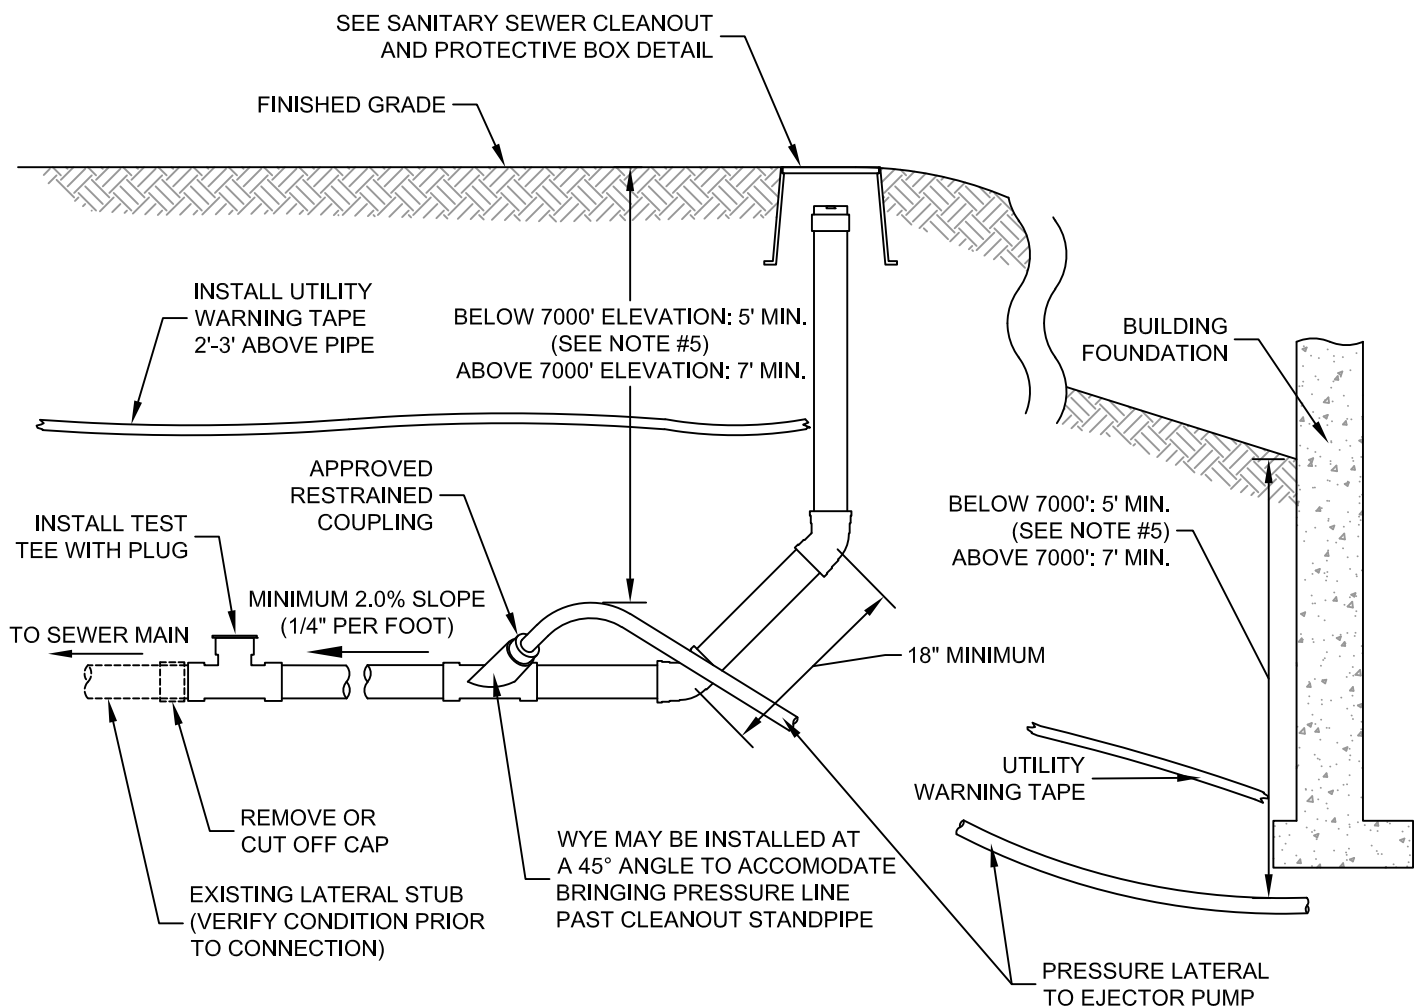

NOTES:

1. ALL JOINTS SHALL BE SOLVENT WELD JOINTS.
2. PRESSURE TEST PRESSURE LATERAL BEFORE CONNECTING TO WYE.
3. ARRANGE TEST SO THAT FINAL CONNECTION DOES NOT DISTURB PRESSURE TEST, PRESSURE LINE COMPONENTS OR FITTINGS.
4. AFTER CONNECTION OF PRESSURE LINE AT WYE, TEST FULL ASSEMBLY TO 5 PSI.
5. 7' MINIMUM COVER FOR PRESSURE LATERALS LOCATED UNDER AREAS THAT MAY BE CLEARED OF SNOW AND HAVE VEHICULAR TRAFFIC.
6. SEPARATION FROM AN ADJACENT RETAINING WALL FACE SHALL MEET THE MINIMUM VERTICAL DEPTH REQUIREMENTS.



**Snyder Basin Water
Reclamation District**

SANITARY SEWER PRESSURE LINE TO GRAVITY LINE CONNECTION

STANDARD DETAIL

LAT-06

Revision Date: 2/23/26