


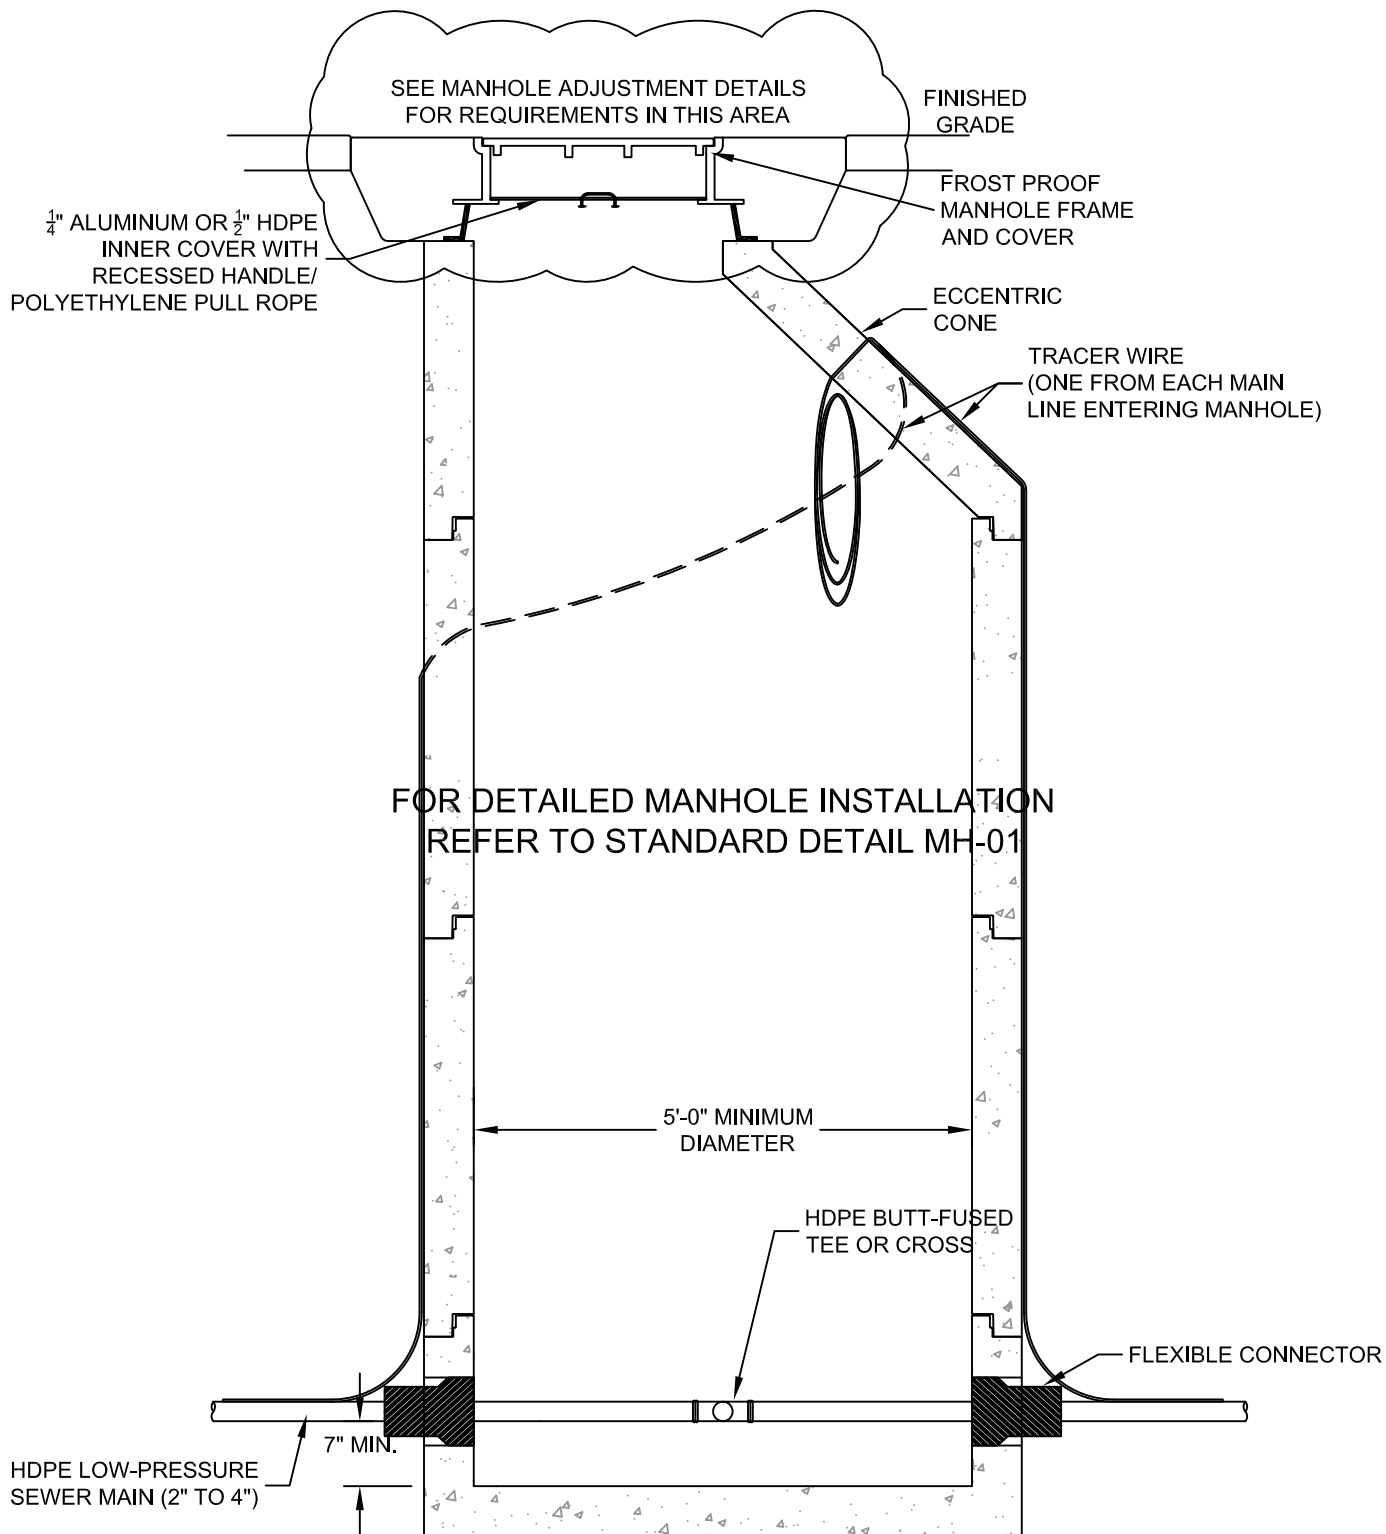

NOTES:

1. ALL PIPE AND FITTINGS SHALL BE BUTT-FUSED HDPE.
2. ALL INTERIOR HARDWARE REQUIRED BY THIS DETAIL OR OTHER CIRCUMSTANCES SHALL BE 316 STAINLESS STEEL.
3. REFERENCE DETAIL LP-01B FOR ADDITIONAL DETAILS.



**Snyder Basin Water
Reclamation District**

LOW-PRESSURE JUNCTION MANHOLE

STANDARD DETAIL

LP-01A

Revision Date: 2/23/26