


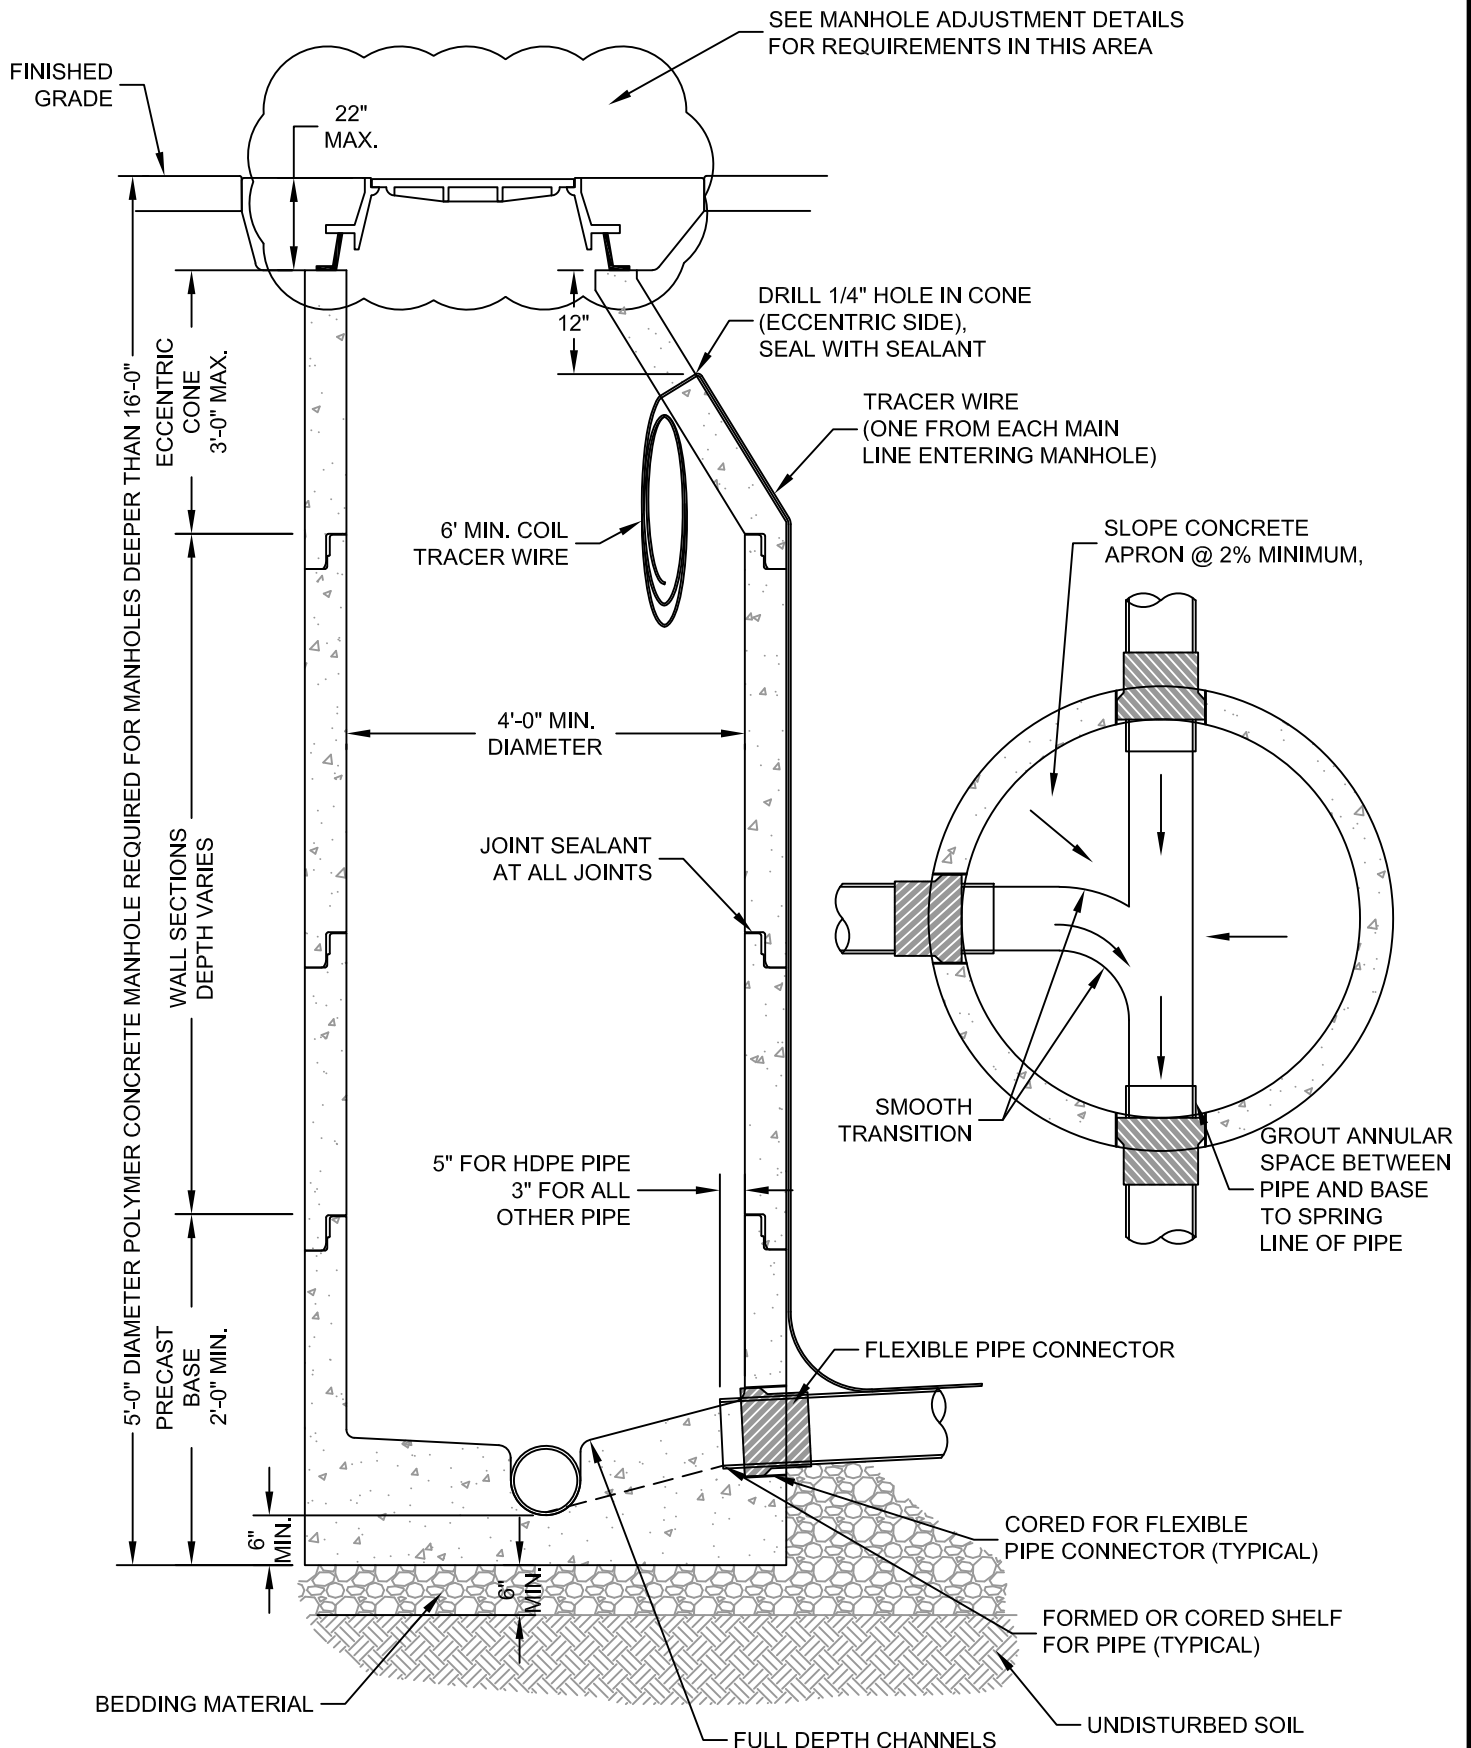

**Snyderville Basin Water
 Reclamation District**

PRECAST MANHOLE WITH PRECAST BASE

STANDARD DETAIL

MH-01

Revision Date 2/23/26