


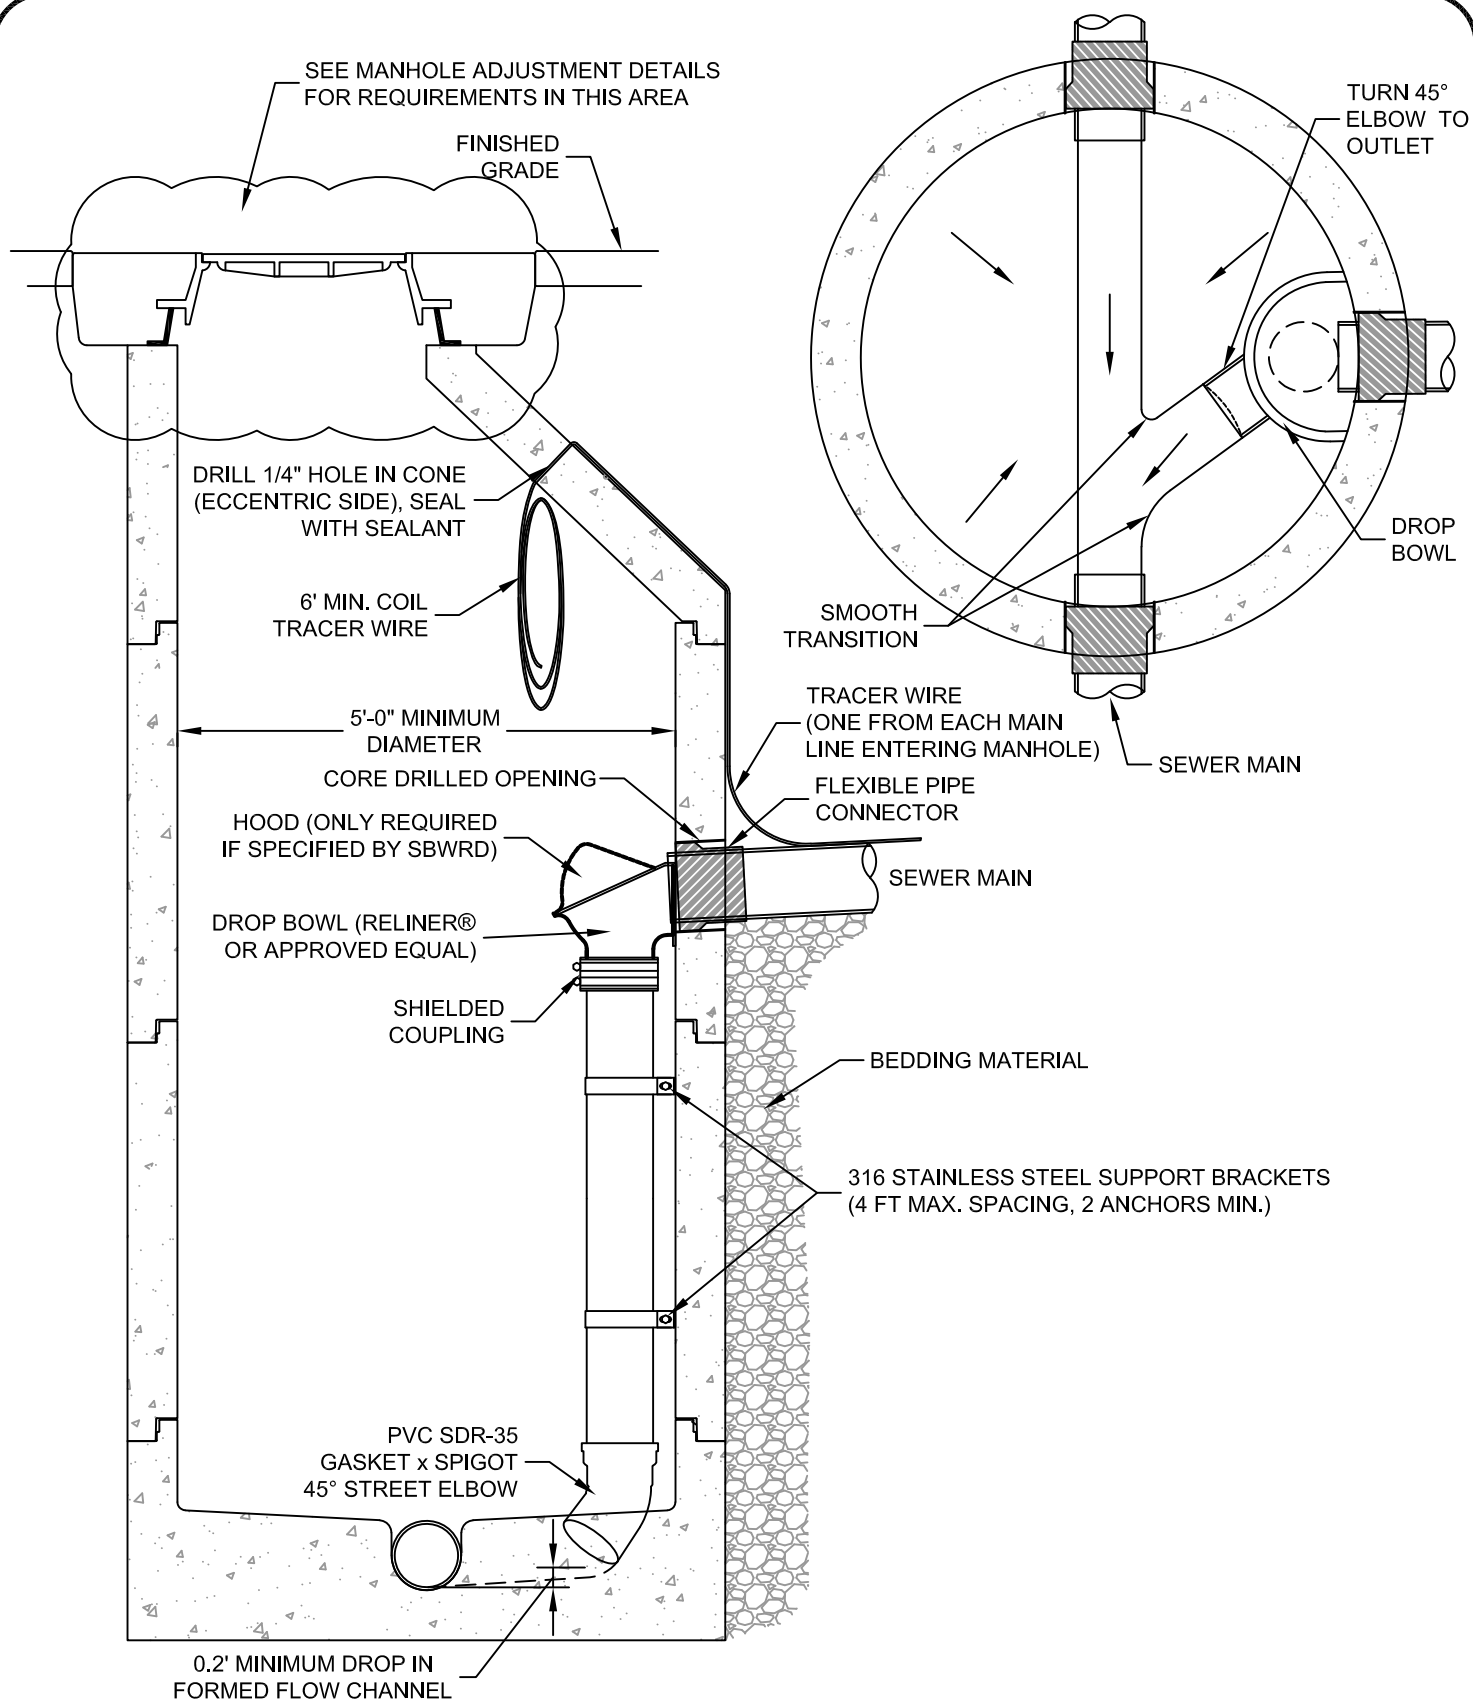

NOTES:

1. SEE STANDARD DETAIL NO. MH-01 FOR ADDITIONAL REQUIREMENTS AND SPECIFICATIONS.
2. INSIDE DROP MANHOLE SHALL BE POLYMER CONCRETE.
3. ALL HARDWARE SHALL BE 316 STAINLESS STEEL.



**Snyder Basin Water
Reclamation District**

INSIDE DROP MANHOLE

STANDARD DETAIL

MH-03

Revision Date: 2/23/26