


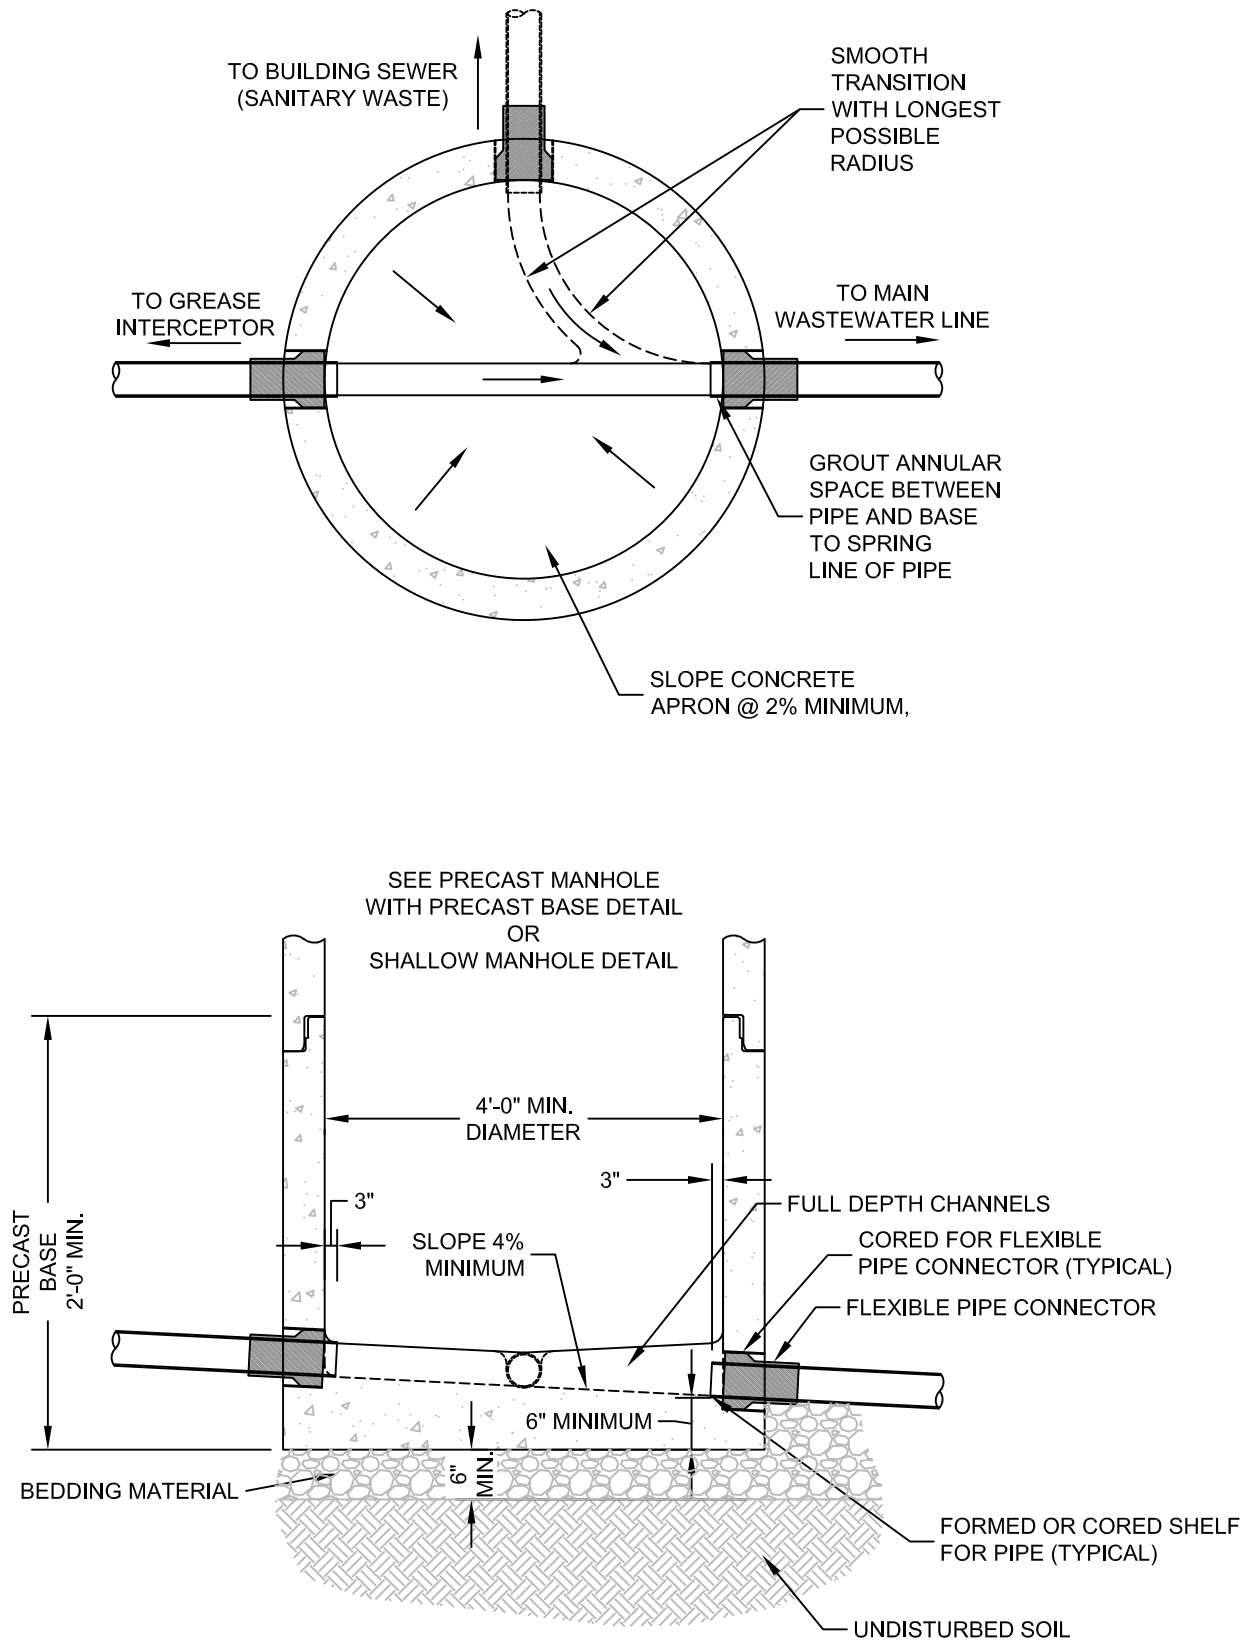

NOTES:

1. A SAMPLING MANHOLE IS NOT REQUIRED DOWNSTREAM OF A GREASE INTERCEPTOR SERVING A COVERED PARKING STRUCTURE.
2. SAMPLING MANHOLES SHALL BE POLYMER CONCRETE. (REFERENCE SBWRD SPEC. BOOK SECTION 303.8.B)



**Snyder Basin Water
Reclamation District**

SAMPLING MANHOLE PRECAST BASE

STANDARD DETAIL

PT-02

Revision Date: 2/23/26